

EXPO 2019


FLOOR PLAN

Salisbury Guildhall Exhibition Space

BANQUETING HALL

OUTSIDE EXHIBITORS

Live Escape Salisbury
 Wessex Fleet Solutions
 Grist Environmental
 Value Cars
 Linden Hire
 Marshall Motor Group

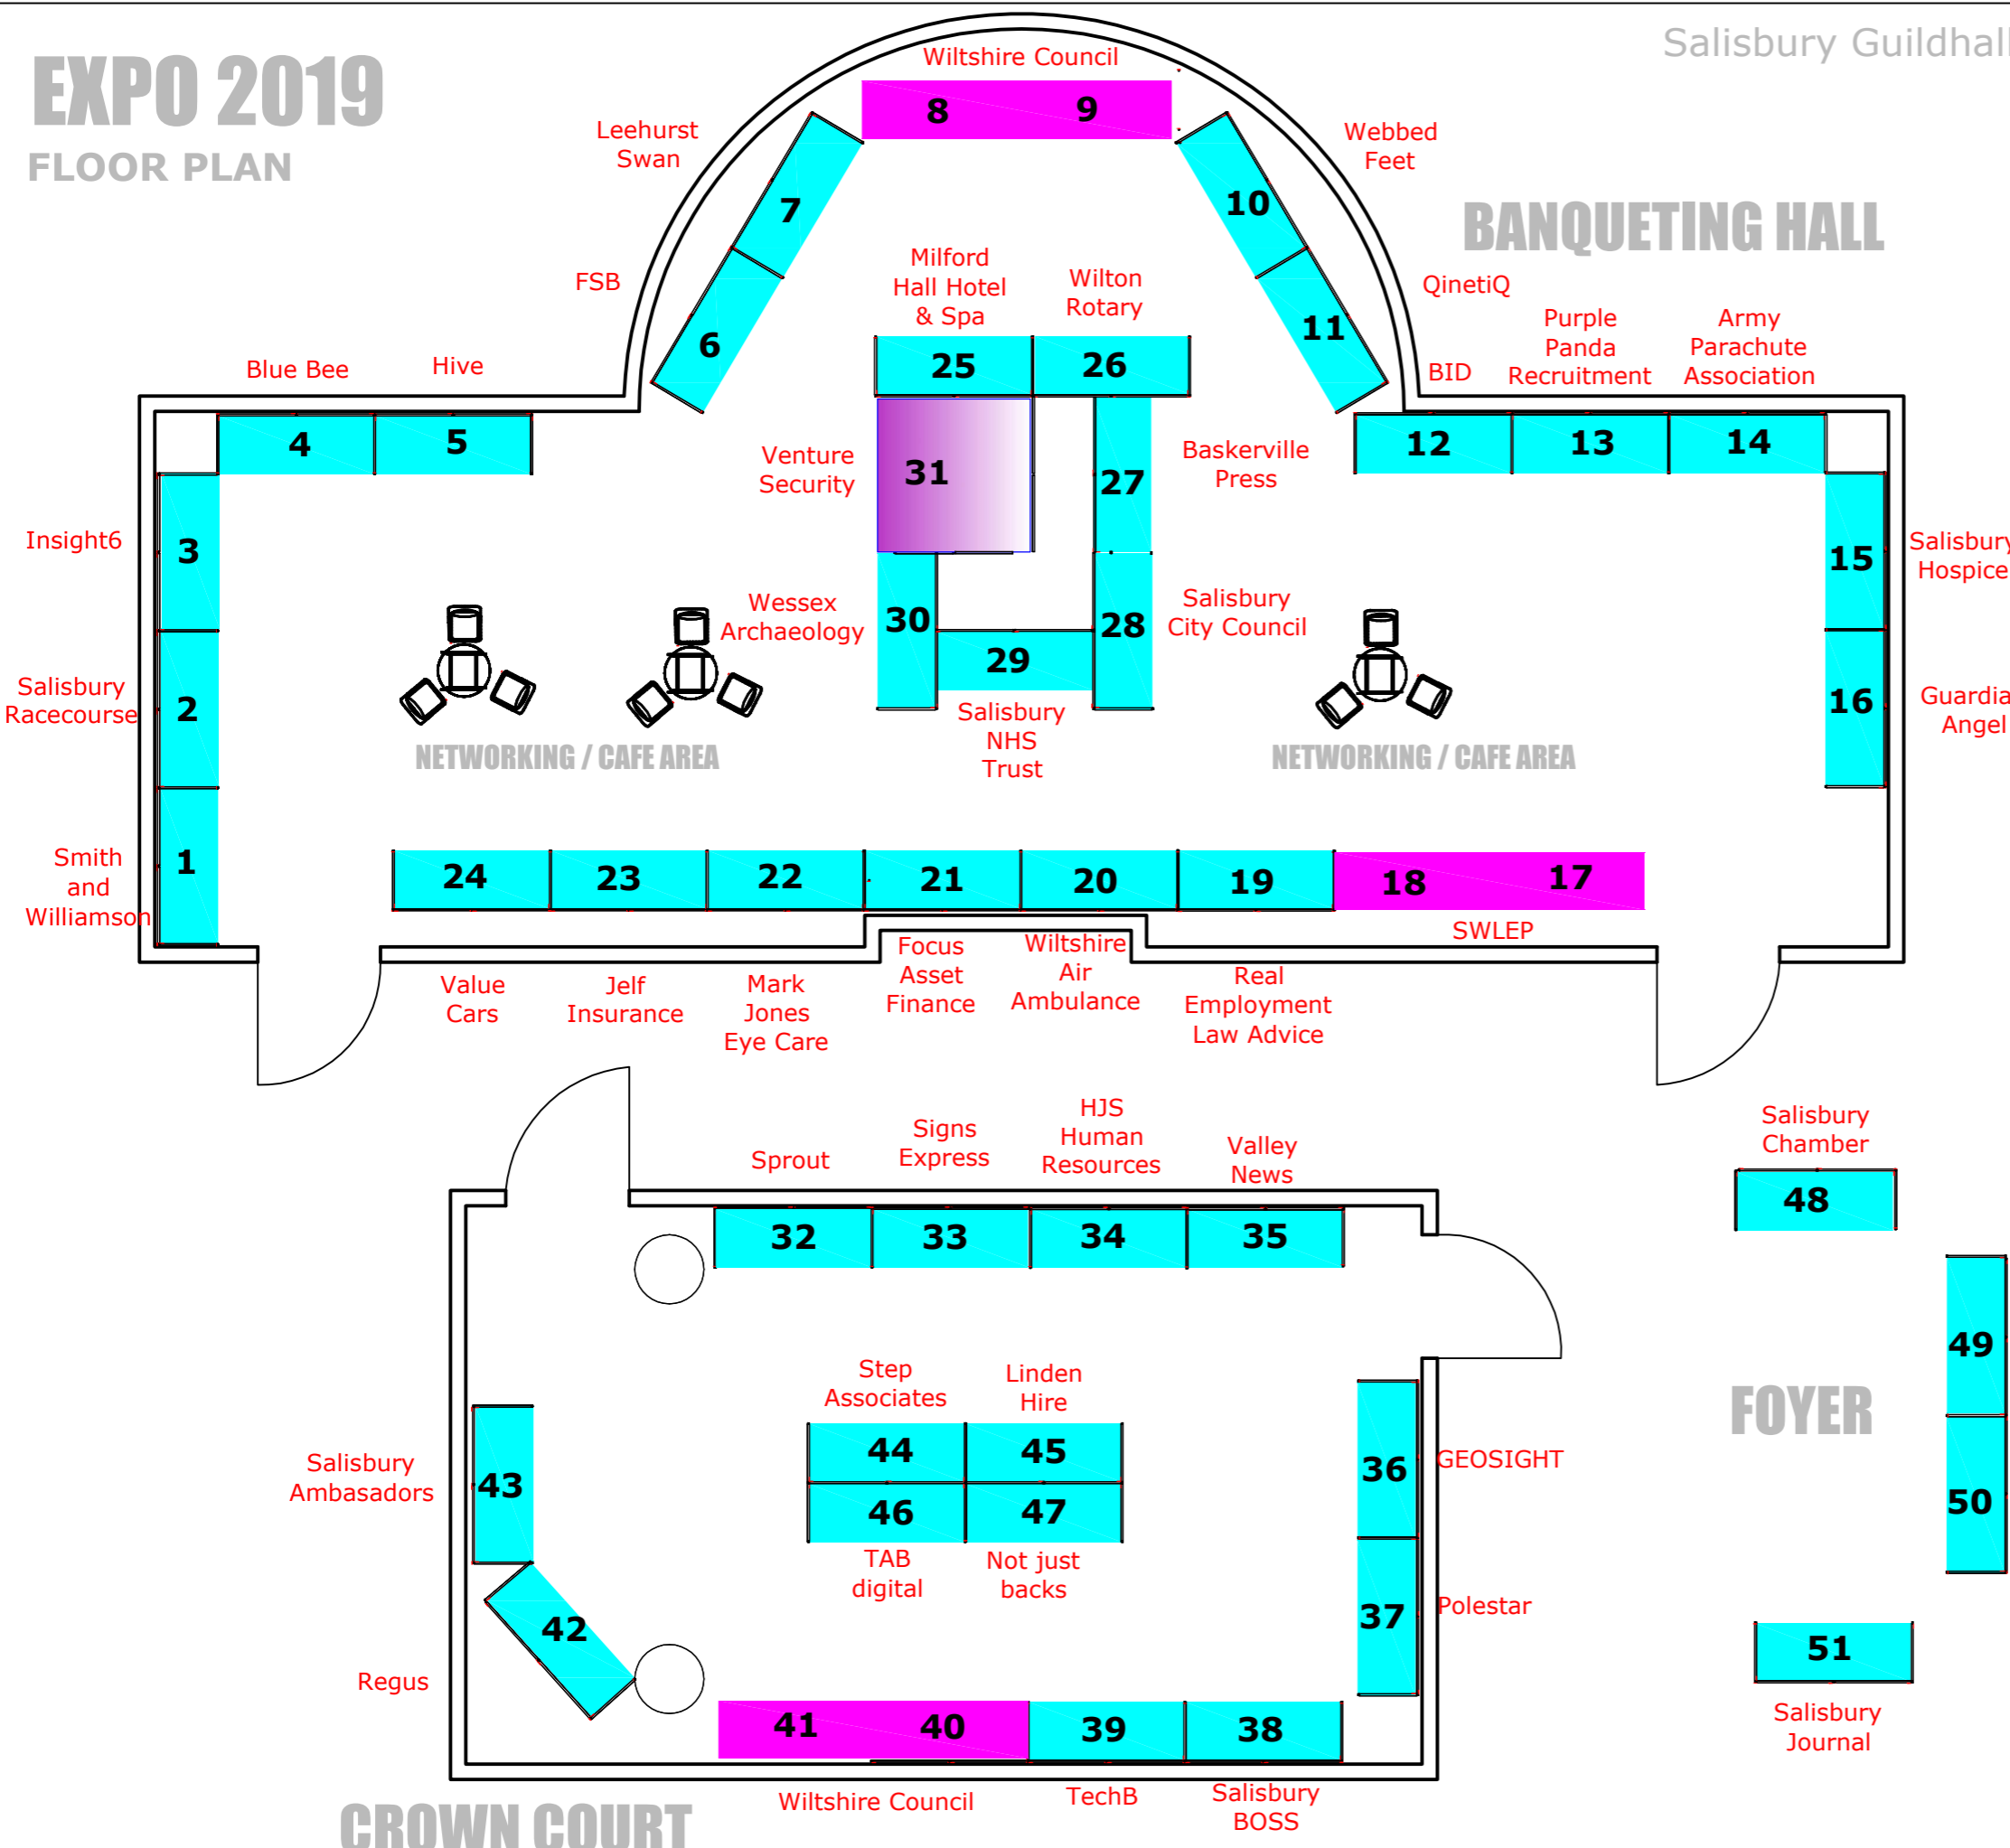

Amendments

DRAWING TITLE Expo 2019 - Floor Plan	
SCALE NTS	REVISION NO 1
DRAWN BY RJM	DATE 30.01.19
S:\CAD_resources\COMMON_IMAGES\rms_g-logo.png	
Radiquip Media Services Ltd Unit 20, Sarum Business Park Lancaster Road, Old Sarum, Salisbury, Wiltshire. SP4 6FB	
Tel: 01722 416412 Email: sales@radiquipmedia.co.uk Web: www.radiquipmedia.co.uk	
DRAWING NO.	○
RMS/600001/T4	