


SCHEMED


Salisbury Guildhall Exhibition Space
Estimated Capacity

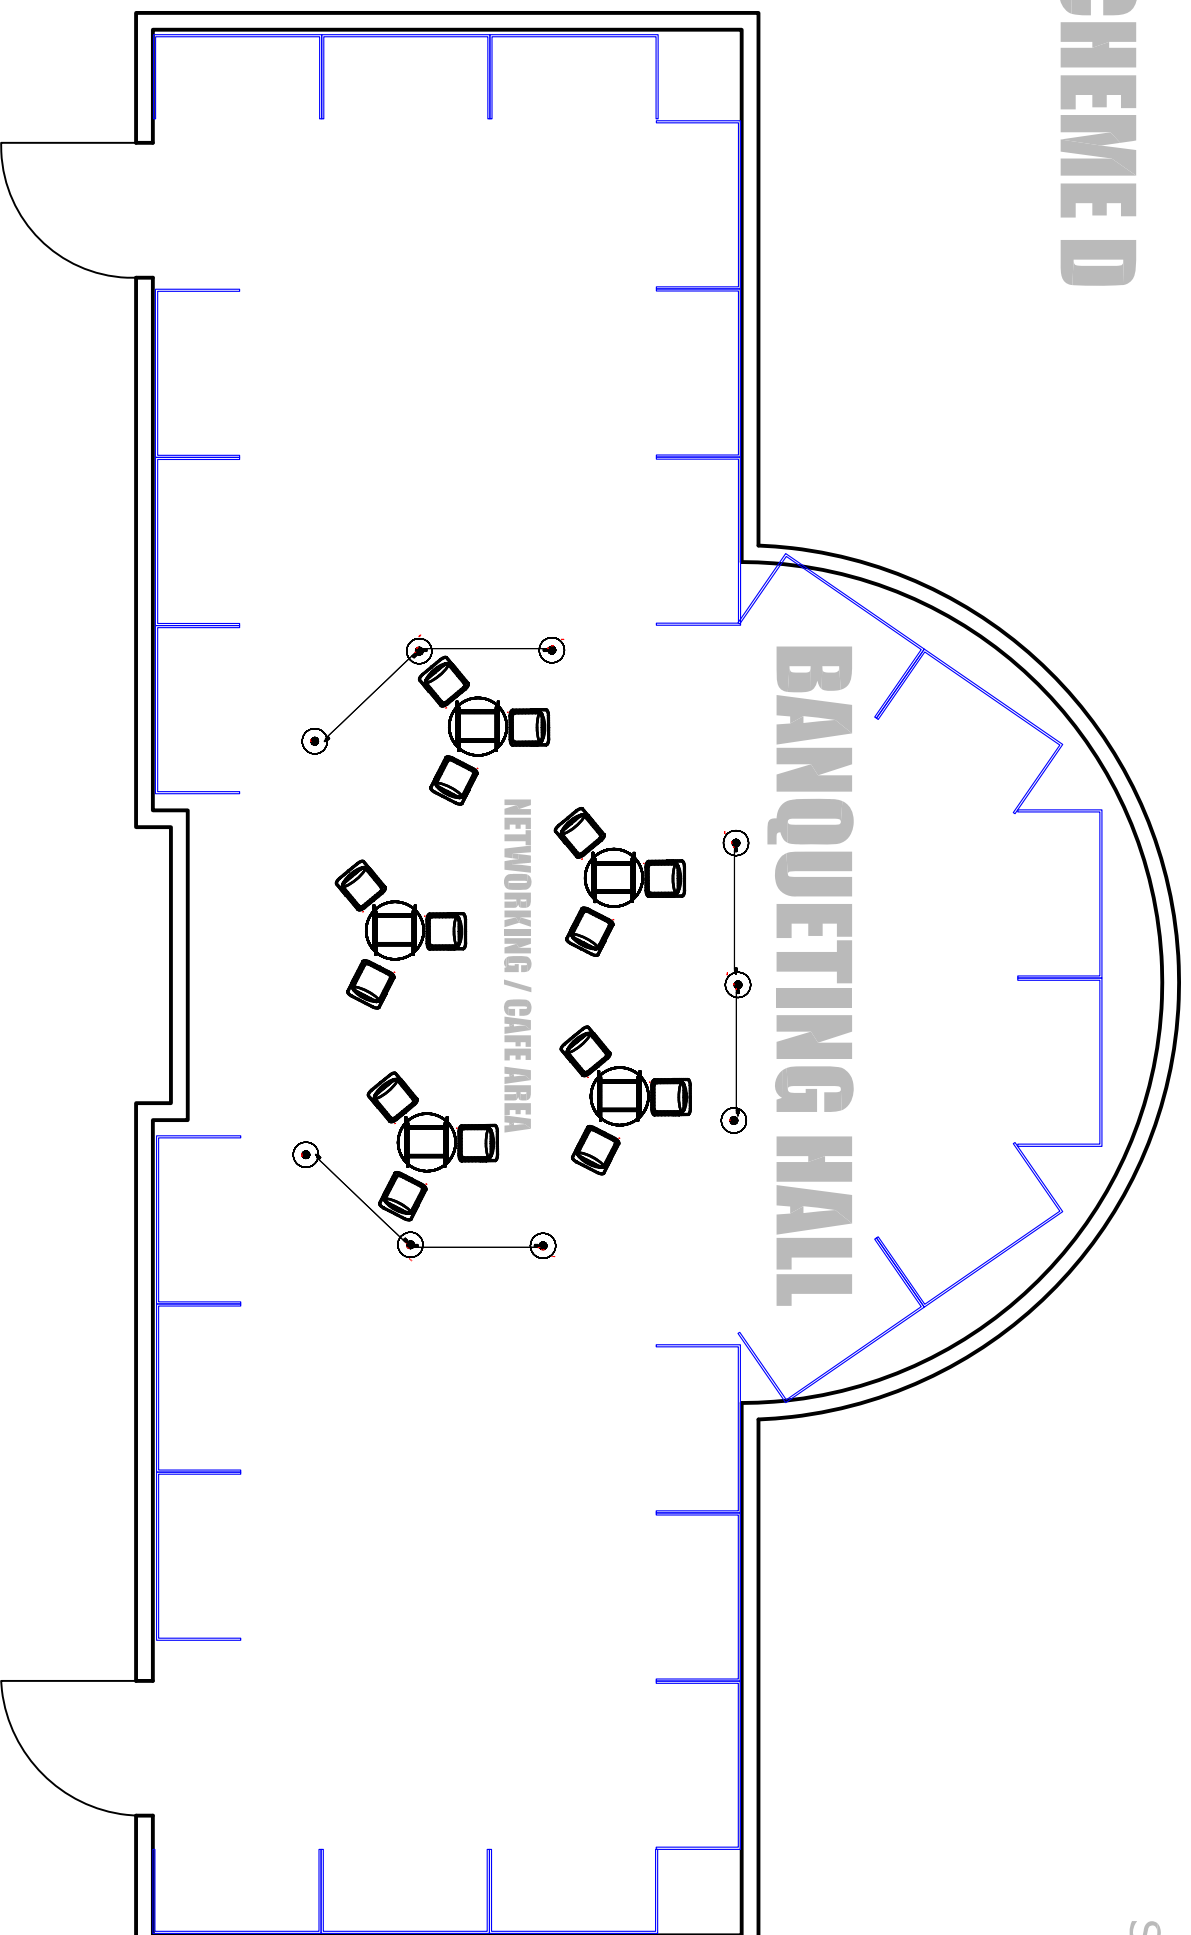


BANQUETING HALL

NETWORKING / CAFE AREA

2m x 1m Exhibition Space
with backboards as shown
(37)

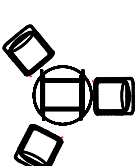


Glass topped cafe style table
with chairs

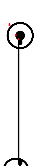

Rope barriers with chrome
stanchions

Amendments

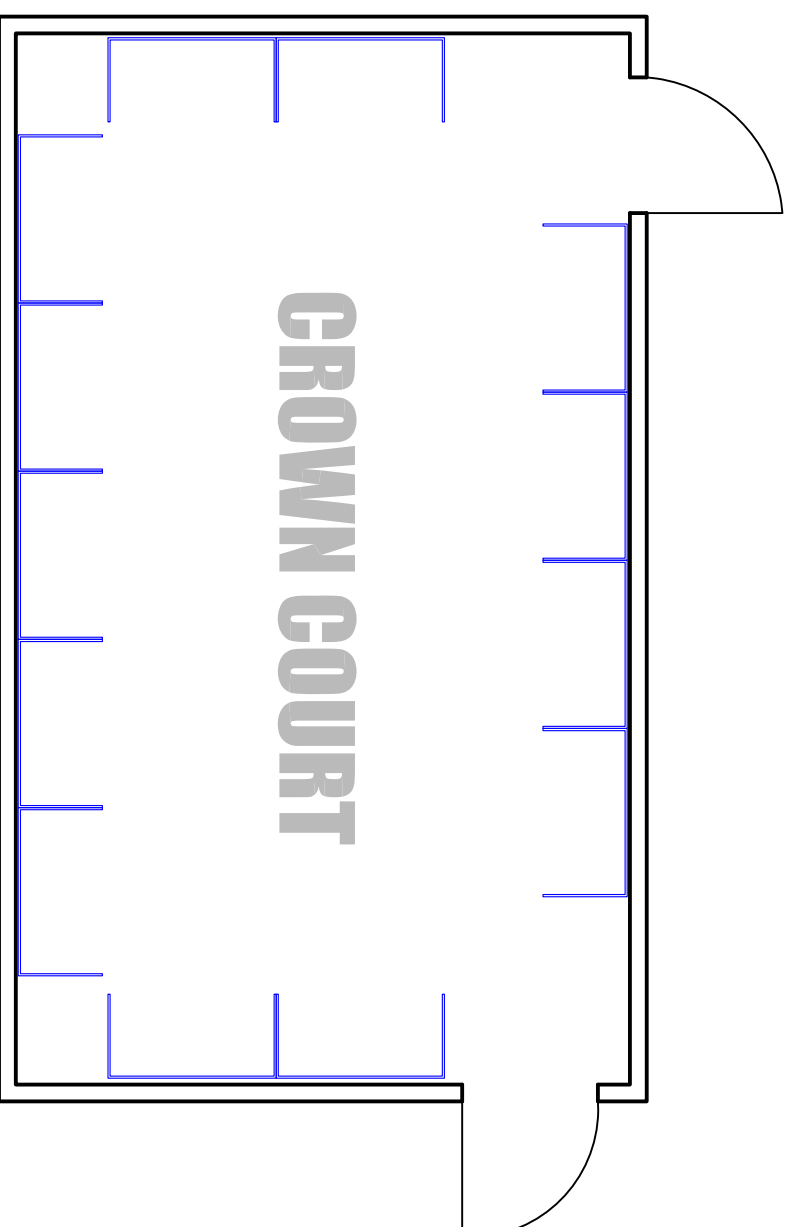

CROWN COURT

DRAWING TITLE	
Salisbury Guildhall Estimated Shell Scheme Capacity (D)	
SCALE	REVISION NO
NTS	1
DRAWN BY	DATE
RJM	18.09.17



Radquipp Media Services Ltd
Unit 20, Sarum Business Park
Lancaster Road, Old Sarum,
Salisbury, Wiltshire, SP4 6FB

Tel: 01722 416412
Email: sales@radquippmedia.co.uk
Web: www.radquippmedia.co.uk

DRAWING NO.
RMS/600001/T4